


**2008  
Renaissance  
Boulevard**

King of Prussia, PA

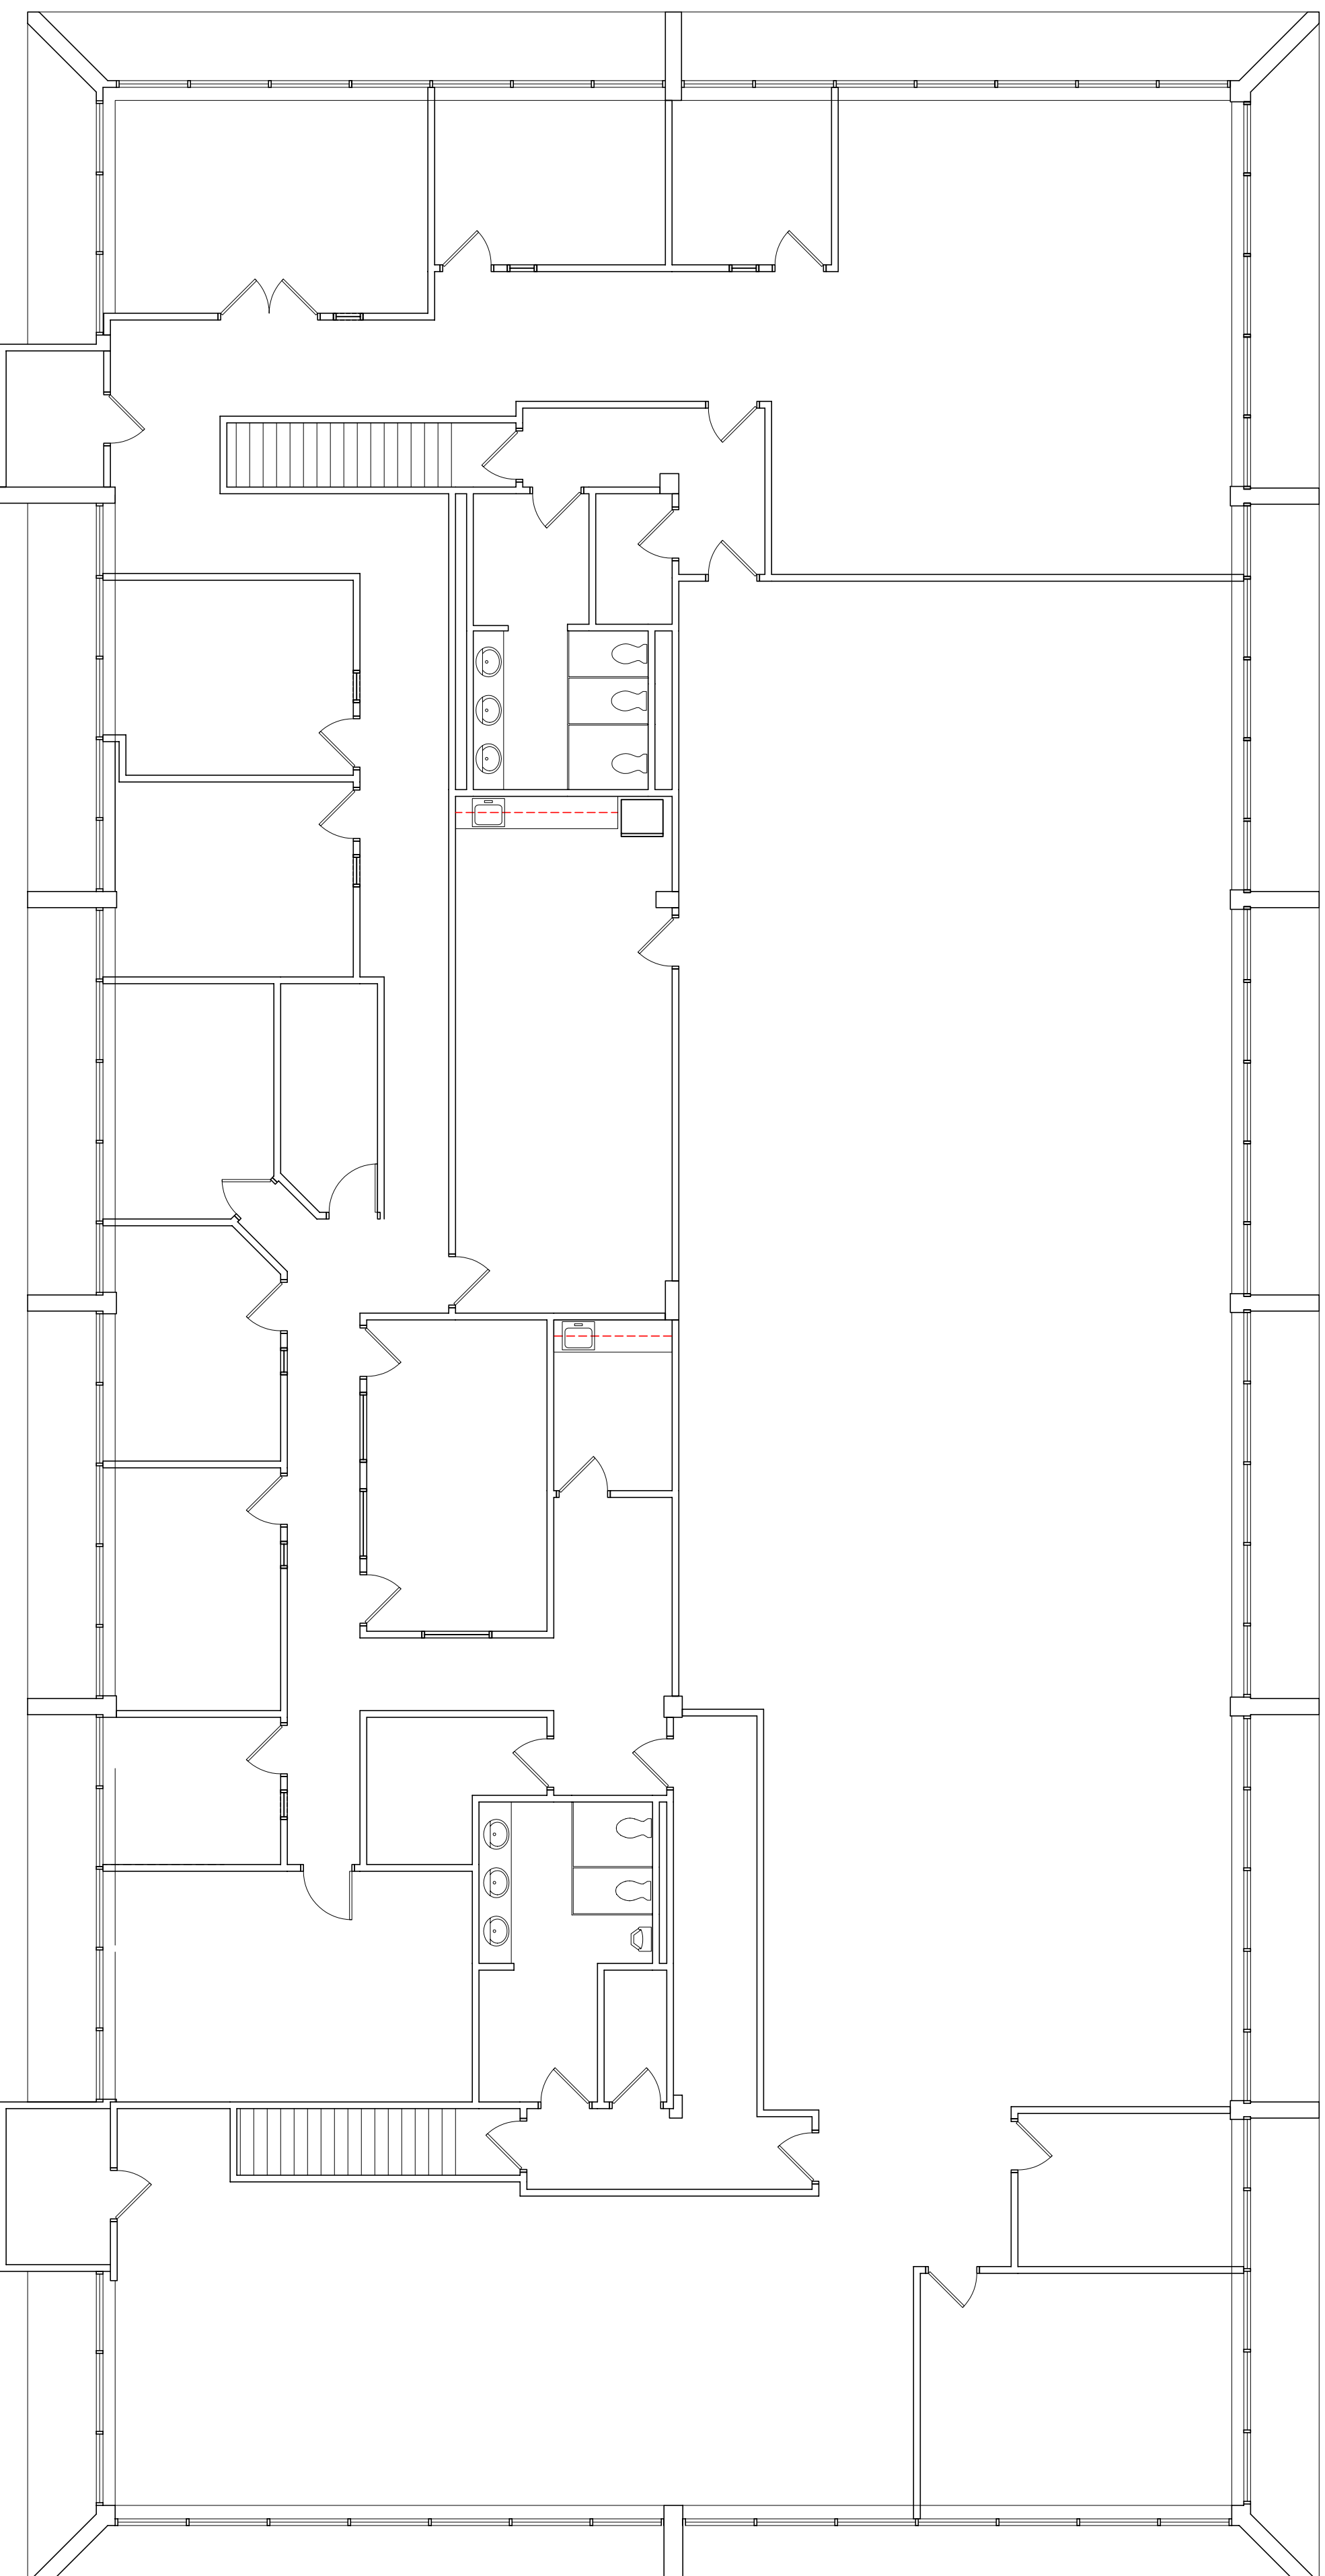

**1 SECOND FLOOR PLAN**  
A2.0 SCALE: 1/8" = 1'-0"

Sheet

Issue No.	Issue Date	Issued For	Issued By
1	XXXXX	ISSUED FOR.....	0

Date: March 27, 2008

Dwg File: 2008 Current Base - A20809.dwg

Proj. Arch:

Drawn: KD Checked:

Scale: AS NOTED

Drawing Title: SECOND FLOOR PLAN

Drawing no.: **A2.0**