



SUITE 135
1515 DEKALB PIKE

1,200 RSF

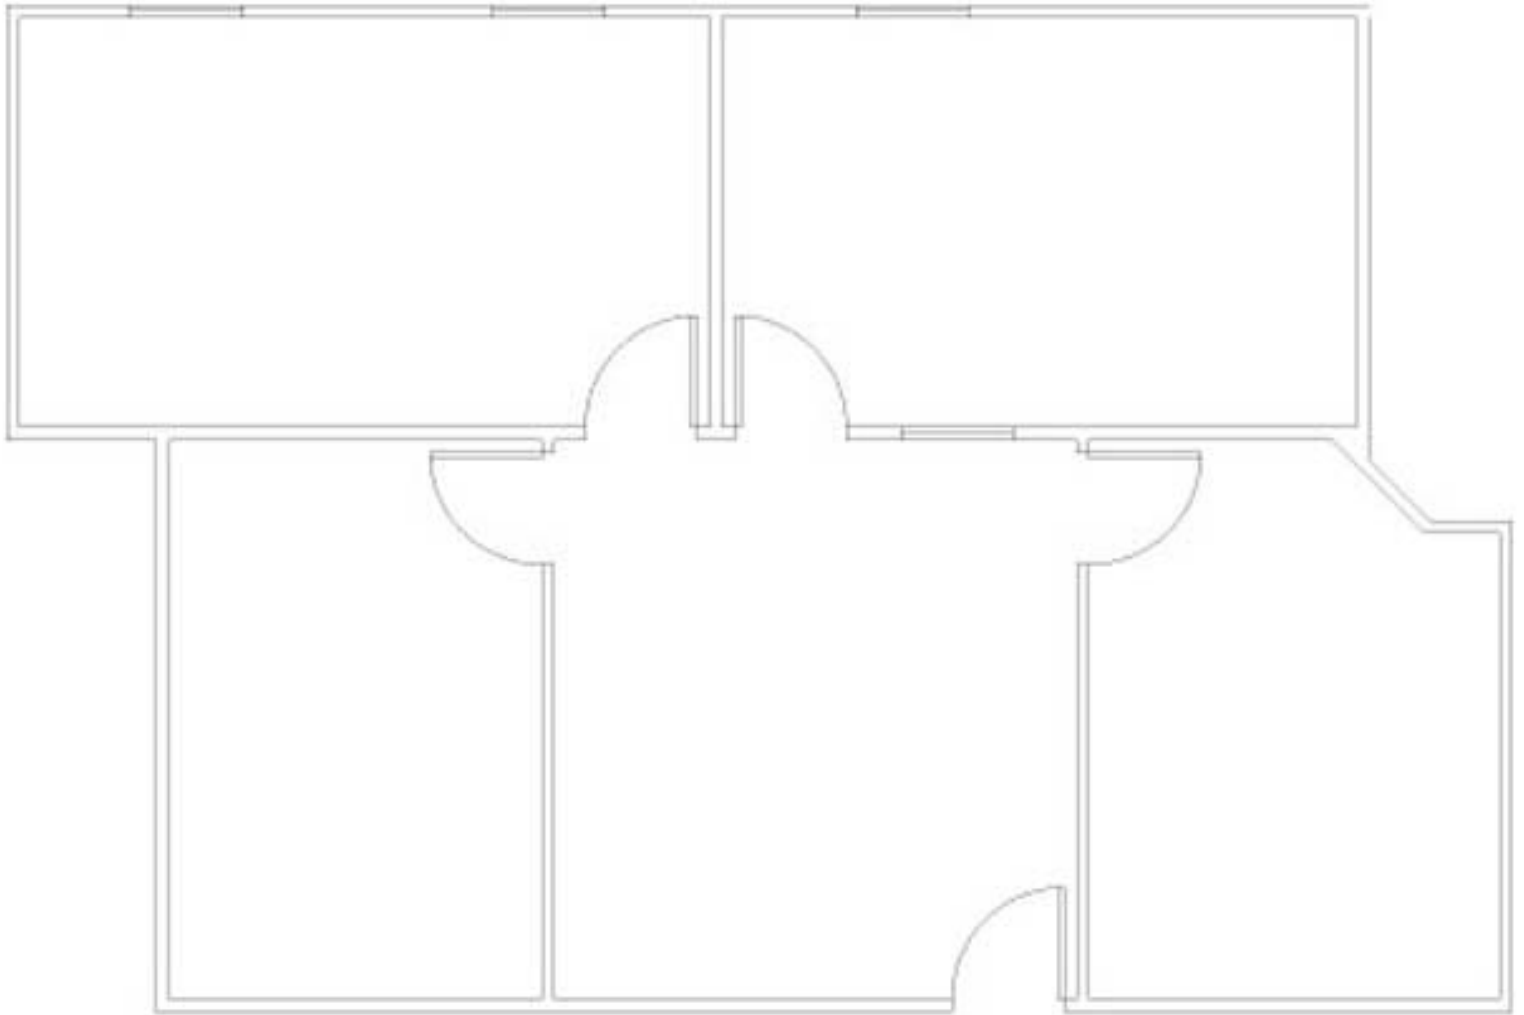

**1515 Dekalb Street
Suite 210
Blue Bell, PA 19422
1,419 RSF**

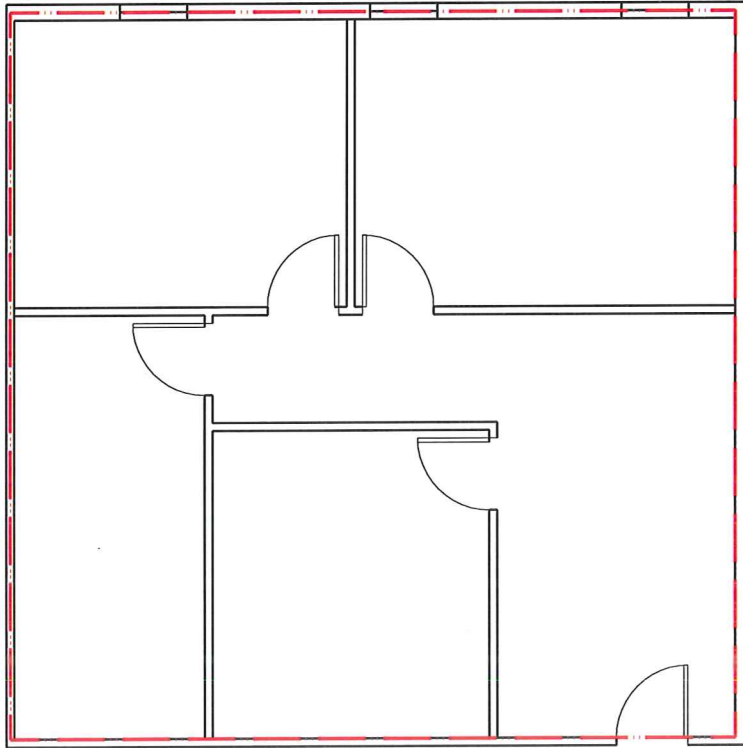

1515 Dekalb Street
Suite 101
Blue Bell, PA 19422

scale: 1/8" = 1'-0"